


**HYDRAFLASH**  
WINDOW FLASHING

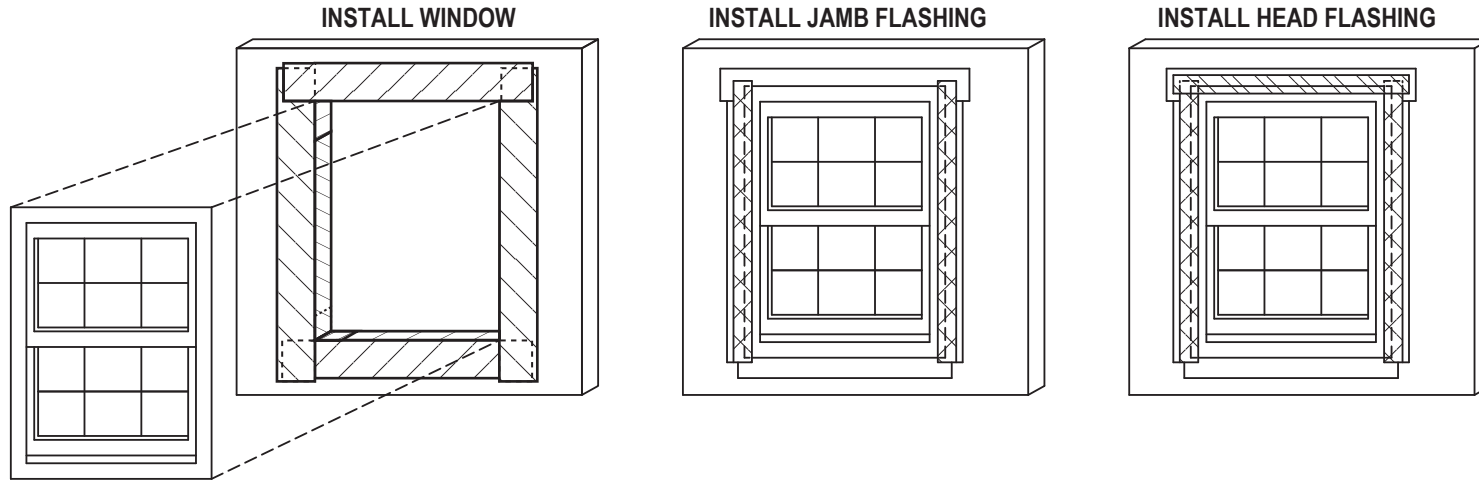

**NOTES:**

1. SURFACES SHALL BE CLEAN AND DRY AND PRIMED WITH A-TECH VOC PRIMER.
2. FLASHING SHALL BE A MINIMUM OF 6" WIDE. THE FLASHING SHALL COVER WINDOW FLANGE AND LAP ONTO SHEATHING A MINIMUM OF 3".
3. SEQUENCE FLASHING INSTALLATION TO PROVIDE SHINGLED OVERLAPS. OVERLAPS SHALL BE A MINIMUM OF 2".

**applied**  
technologies llc

P.O. Box 18476 | Fairfield, OH 45018  
(513) 939-3767 | Toll Free (877) 277-5948 | Fax (513) 939-3787  
[www.appliedtechnologies.com](http://www.appliedtechnologies.com)

**HF-1A**