


HYDRAFLASH-TWF
MASONRY THRU-WALL

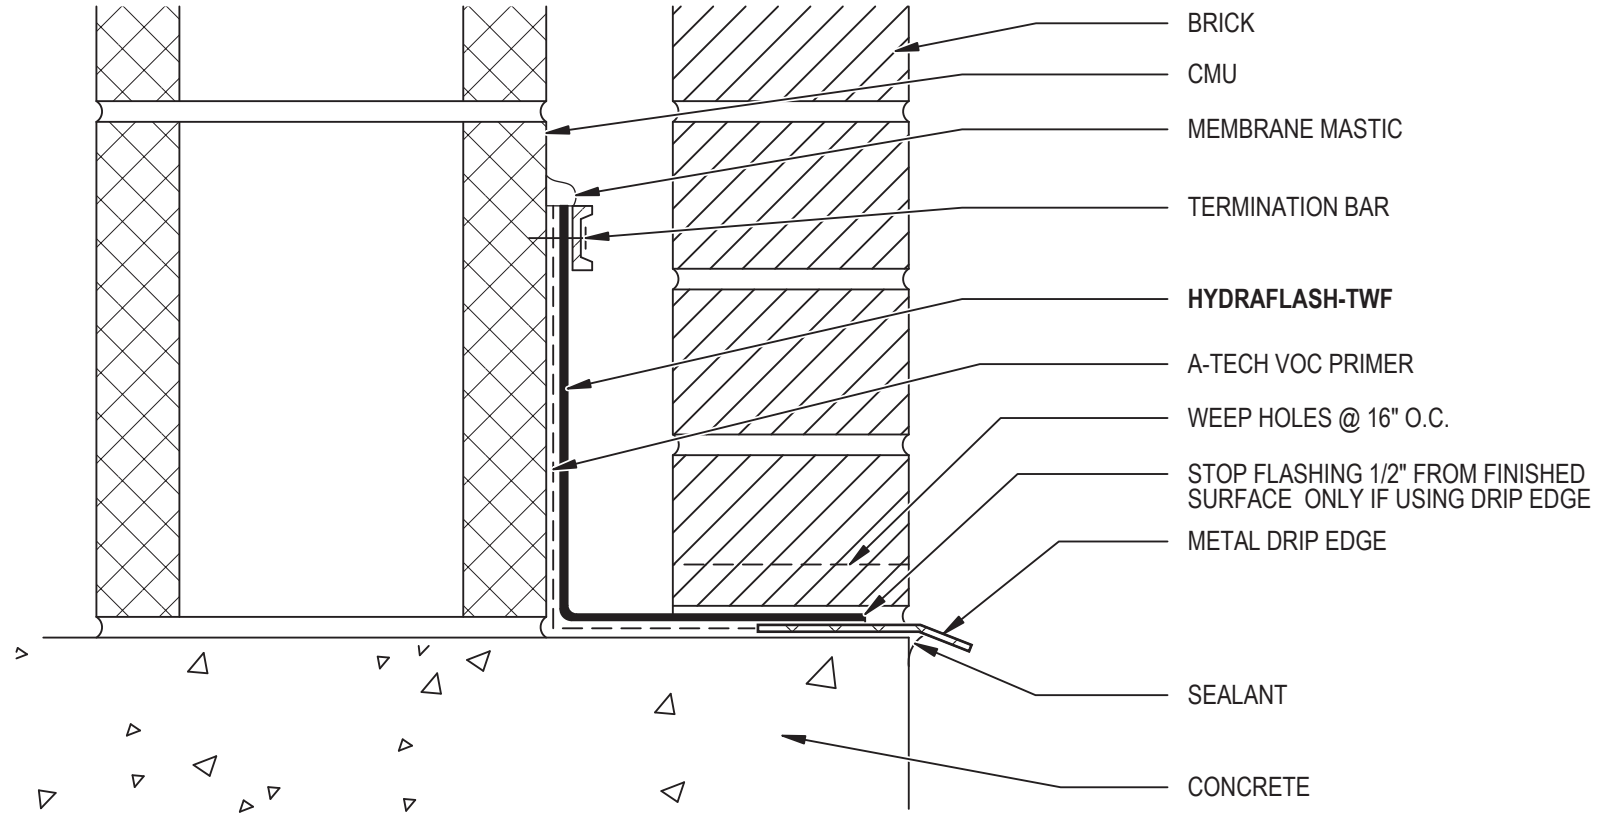

applied
 technologies llc

P.O. Box 18476 | Fairfield, OH 45018
 (513) 939-3767 | Toll Free (877) 277-5948 | Fax (513) 939-3787
 www.appliedtechnologies.com

HF-TWF-1C